


SECOND FLOOR PLAN  
1/8" = 1'-0"

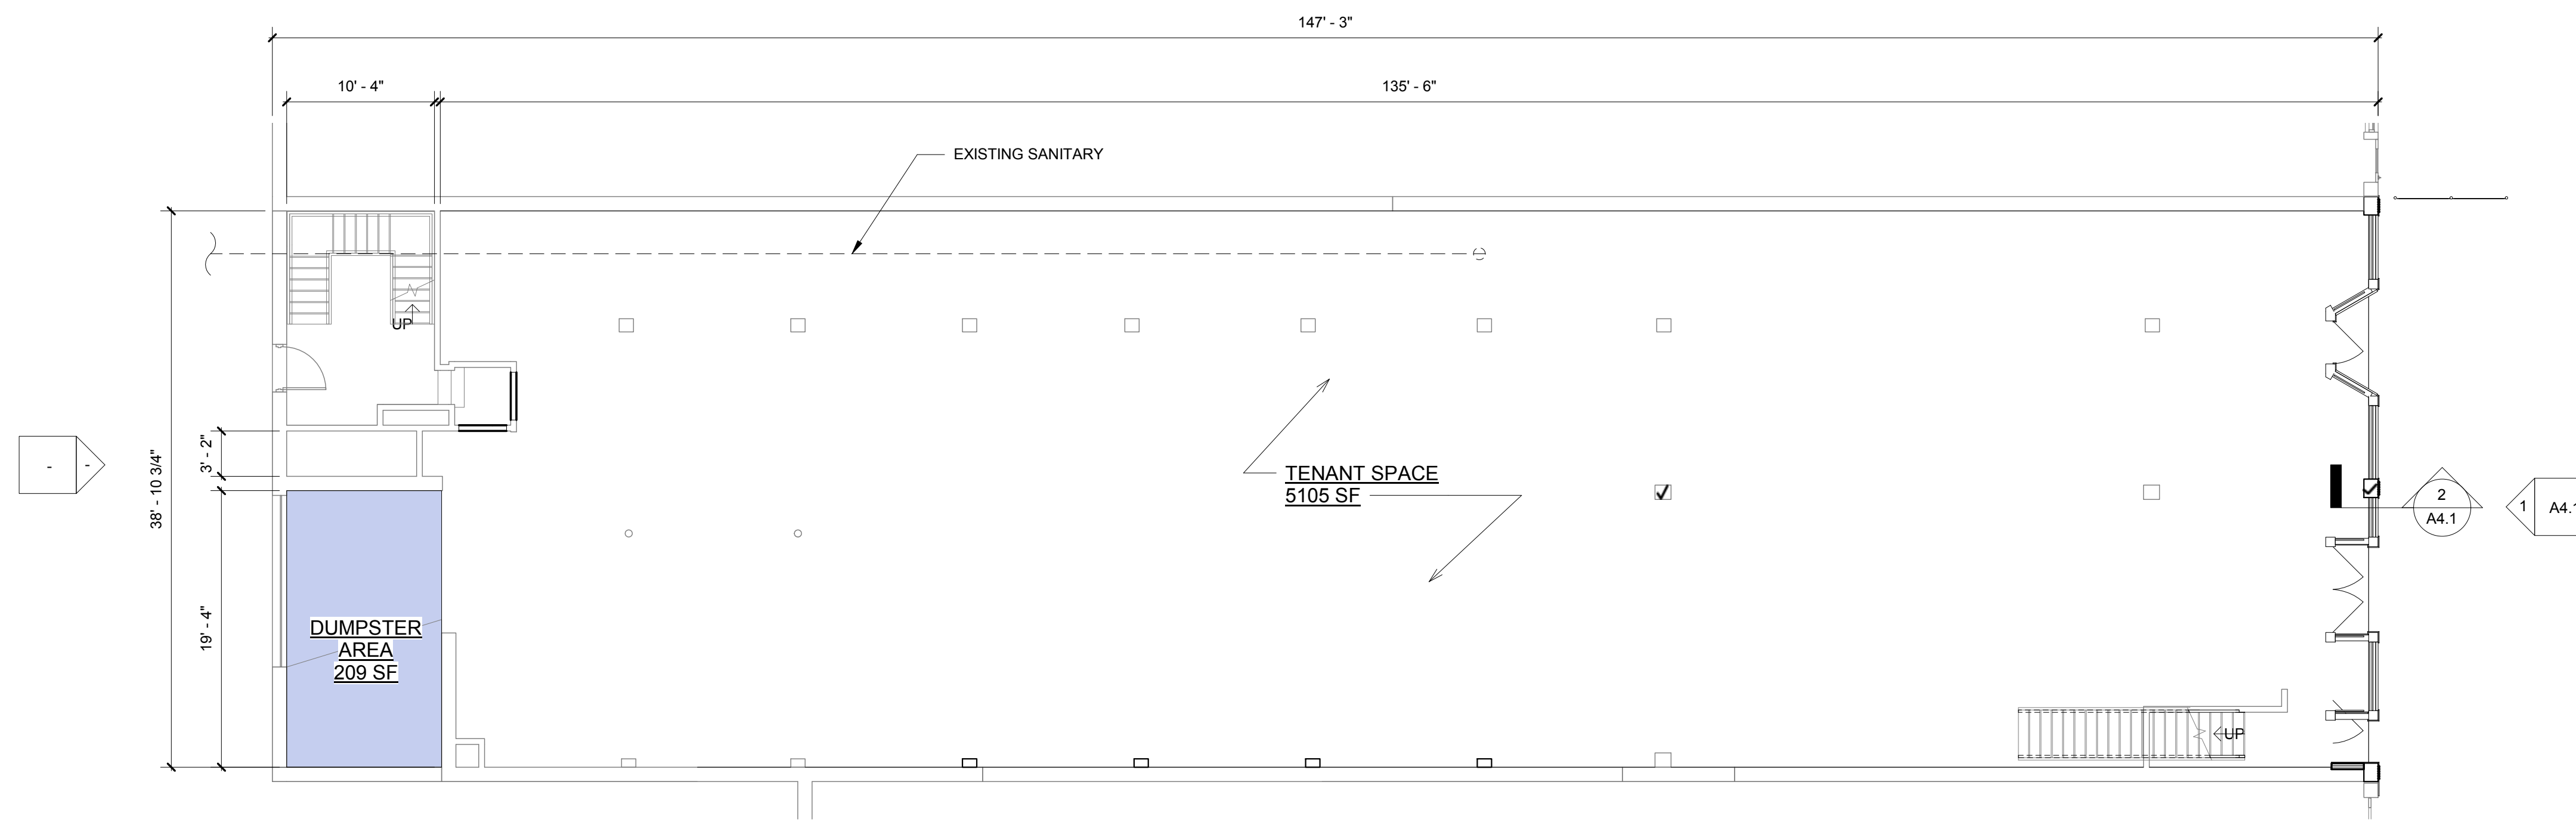

FIRST FLOOR PLAN  
1/8" = 1'-0"

####

Date: MAR 2017

Revision:



FLOOR PLAN

A1.1